
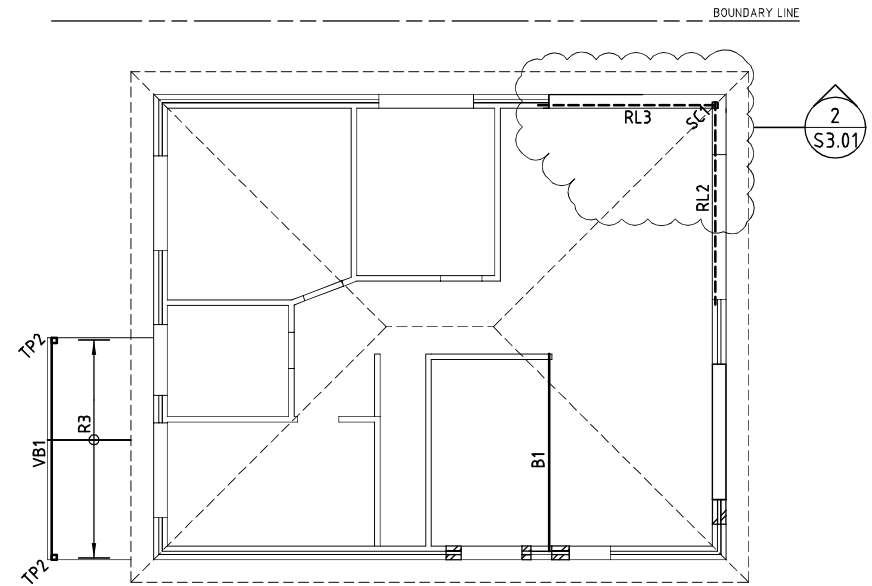


NOTES:
- FOR GENERAL NOTES REFER DRG No 7183-S0.00 & S0.01

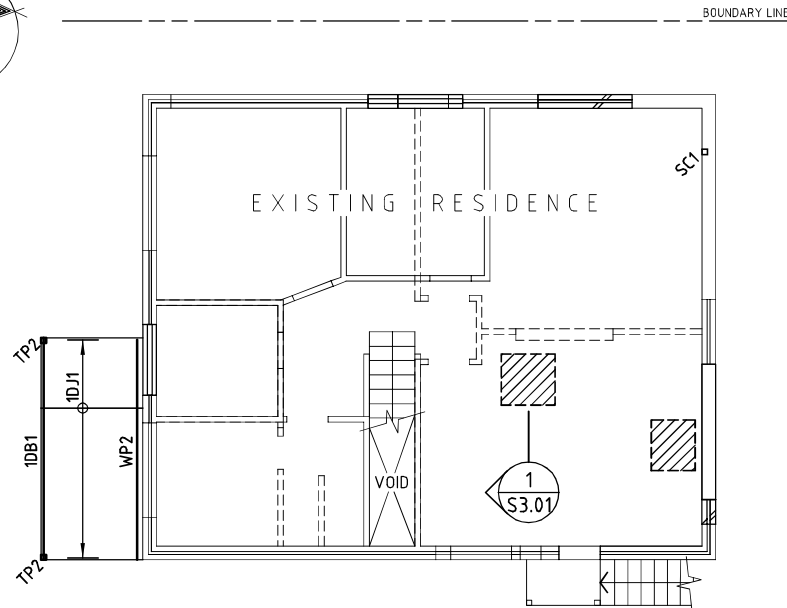

FIRST FLOOR FRAMING PLAN

SCALE 1:100

1. DENOTES

▨ AREAS OF DRUMMY CONCRETE TO BE REPAIRED. EXTENT TO BE CONFIRMED ON-SITE. (REFER TYPICAL DETAILS)

MEMBER SCHEDULE

DECK BEARERS

1DB1 2/290 x 45 F7 TREATED PINE or 150 PFC GALV

DECK JOISTS

1DJ1 140 x 45 F7 TREATED PINE @ 450mm MAX CTS

WALL PLATE

WP2 140 x 45 F7 (H3 TREATED) BOLTED TO EXISTING WALL WITH M12-450 MASONRY ANCHORS. POSITION ANCHORS WHOLLY WITHIN BRICKS NOT MORTAR TO MANUFACTURERS INSTRUCTIONS. PROVIDE 90mm MIN EMBEDMENT.

ROOF FRAMING PLAN

SCALE 1:100

MEMBER SCHEDULE

STEEL COLUMNS

SC1 90 x 90 x 5.0 SHS

LINTELS

RL1 NOT USED

RL2 2/300 x 45 LVL

RL3 2/300 x 45 LVL

BEAMS

B1 200x45 LVL COUNTER BEAM TO SUPPORT HANGING BEAMS
SIZE OF EXISTING HANGING BEAMS TO BE CONFIRMED PRIOR TO ORDERING B1.

The information contained on this drawing has been prepared for the exclusive use of the Client for this project. No liability or responsibility is accepted for use of this information by any third party or for any other project.

ISSUED FOR CONSTRUCTION

ISSUE	DESCRIPTION	BY	APR	DATE
D	RE-ISSUED FOR CONSTRUCTION - NORTH-EAST CORNER WINDOWS REVISED.	JC	SW	08.09.08
C	RE-ISSUED FOR CONSTRUCTION - KITCHEN WALL LAYOUT REVISED	JC	SW	02.09.08
B	ISSUED FOR CONSTRUCTION	JC	SW	28.08.08
A	ISSUED FOR TENDER PURPOSES ONLY	JC	SW	24.07.08

DESIGNER/ARCHITECT:
Red Rock Design
Suite 21, Level 1
50 Yeo Street Neutral Bay NSW 2089
PO Box 612 Neutral Bay NSW 2089
Tel-Fax (02) 953 6006
Email: redrock@zipworld.com.au

CHARTERED PROFESSIONAL ENGINEER:
Waddington Consulting Pty Ltd
ACN 130 522 851
Structural and Civil Engineering Consultants
Suite 6, Level 5, 22 Central Avenue Manly NSW
P.O. Box 1044 Manly NSW 1555
Phone (02) 9976 0070 Fax (02) 9976 0095
Email enquiries@wadconsulting.com

PROJECT:
PROPOSED ALTERATIONS & ADDITIONS
at: 5 RONALD AVENUE, HARBORD 2096 NSW
for: PHILIP JOHNSTON

DRAWING TITLE:
FIRST FLOOR & ROOF FRAMING PLANS

DESIGN: S.W. DATE: JUNE 2008
DRAWN: J.C. SCALE: 1:100
FILENAME: 7183-S0.00 To S4.01 DWG
SIGNED: _____ SIZE: A3
DRAWING No: 7183-S3.00 REV: D