


OUTLINE OF PROPOSED DECK ABOVE

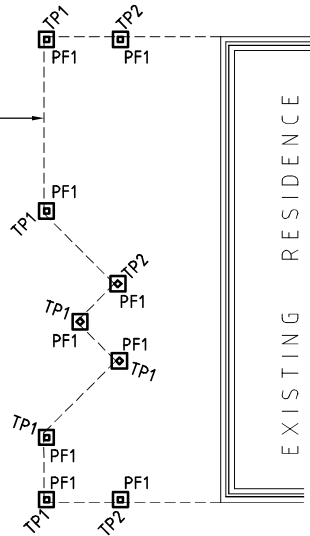


### FOOTING PLAN

SCALE 1:100

- ALL FOOTING PADS TO BEAR ON NATURALLY OCCURRING SANDSTONE BEDROCK OF MINIMUM SAFE BEARING VALUE 600 kPa.
- DENOTES  
 PF1 300 x 300 x 300 DEEP MASS CONCRETE PAD

NOTES:  
- FOR GENERAL NOTES REFER DRG No 7183-S0.00 & S0.01

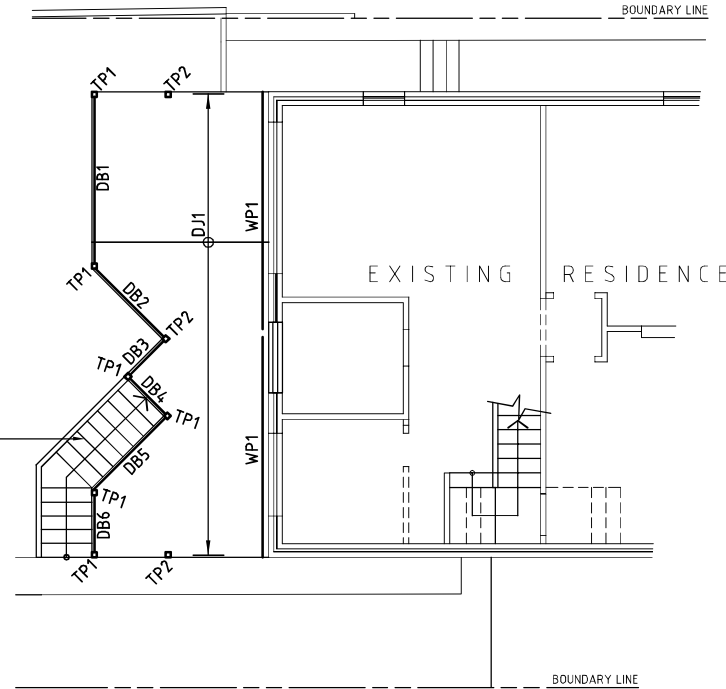

### GROUND FLOOR FRAMING PLAN


SCALE 1:100

#### MEMBER SCHEDULE

- TIMBER POSTS**
- TP1 ..... 90 x 90 F7 (H3 TREATED). PROVIDE GALV POST BRACKETS EMBEDDED 150mm MIN INTO PAD FOOTING
- TP2 ..... 90 x 90 F7 (H3 TREATED). PROVIDE GALV POST BRACKETS EMBEDDED 150mm MIN INTO PAD FOOTING
- DECK BEARERS**
- DB1 ..... 2/240 x 45 F7 TREATED PINE
- DB2 to DB6 ..... 240 x 45 F7 TREATED PINE
- DECK JOISTS**
- DJ1 ..... 190 x 45 F7 TREATED PINE @ 450mm MAX CTS
- WALL PLATES**
- WP1 ..... 140 x 45 F7 (H3 TREATED) BOLTED TO EXISTING WALL WITH M12-450 MASONRY ANCHORS. POSITION ANCHORS WHOLLY WITHIN BRICKS NOT MORTAR TO MANUFACTURERS INSTRUCTIONS. PROVIDE 90mm MIN EMBEDMENT.

**ISSUED FOR CONSTRUCTION**

The information contained on this drawing has been prepared for the exclusive use of the Client for this project. No liability or responsibility is accepted for use of this information by any third party or for any other project.

		DESIGNER/ARCHITECT: <b>Red Rock Design</b> Suite 21, Level 1 50 Yeo Street Neutral Bay NSW 2089 PO Box 612 Neutral Bay NSW 2089 Tel-Fax (02) 953 6006 Email: redrock@zipworld.com.au		CHARTERED PROFESSIONAL ENGINEER:  <b>Waddington Consulting Pty Ltd</b> ACN 130 522 851 Structural and Civil Engineering Consultants Suite 6, Level 5, 22 Central Avenue Manly NSW P.O. Box 1044 Manly NSW 1655 Phone (02) 9976 0070 Fax (02) 9976 0095 Email enquiries@waddconsulting.com		PROJECT: <b>PROPOSED ALTERATIONS &amp; ADDITIONS</b> at: 5 RONALD AVENUE, HARBORD 2096 NSW for: PHILIP JOHNSTON		DESIGN: S.W. DATE: JUNE 2008 DRAWN: J.C. SCALE: 1:100 FILENAME: 7183-S0.00 To S4.00 DWG SIGNED: _____		DRAWING No: 7183-S2.00 REV: B	
B	ISSUED FOR CONSTRUCTION	JC	SW	28.08.08							
A	ISSUED FOR TENDER PURPOSES ONLY	JC	SW	24.07.08							
ISSUE	DESCRIPTION	BY	APR	DATE							

DRAWING TITLE:  
**GROUND FLOOR FRAMING PLAN**