


AVENUE
RONALD

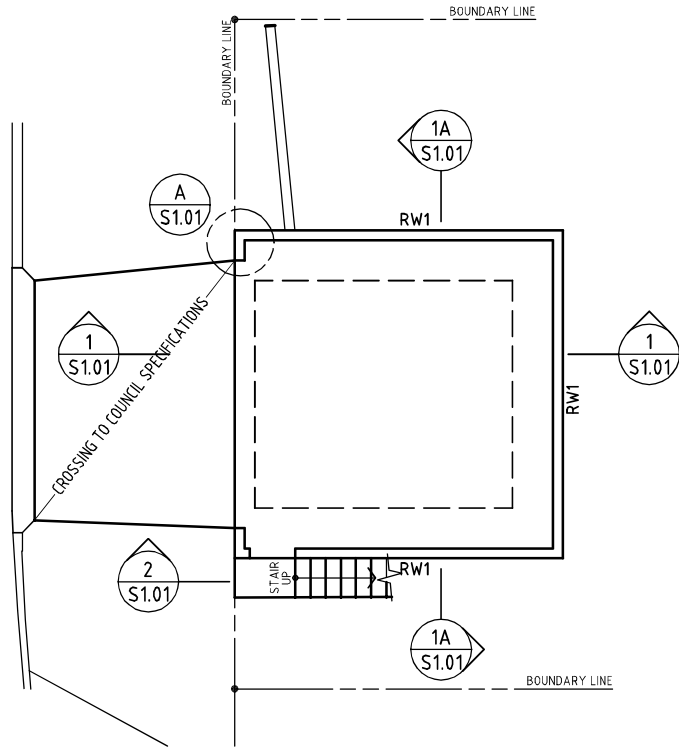


GARAGE LEVEL SLAB PLAN

SCALE 1:100

1. ALL SLABS TO BE 110mm THICK THROUGHOUT, UNLESS NOTED OTHERWISE AND POURED OVER VAPOURPROOF MEMBRANE OVERLYING 20mm NOMINAL SAND BLINDING LAYER
2. ALL SLABS TO BE REINFORCED WITH SL82 FABRIC TOP THROUGHOUT, UNLESS NOTED OTHERWISE, 30mm TOP & SIDE COVERS, PLUS EXTRA BARS AS SHOWN ON PLAN & SECTIONS.

NOTES:

- FOR GENERAL NOTES REFER DRG No 7183-S0.00 & S0.01

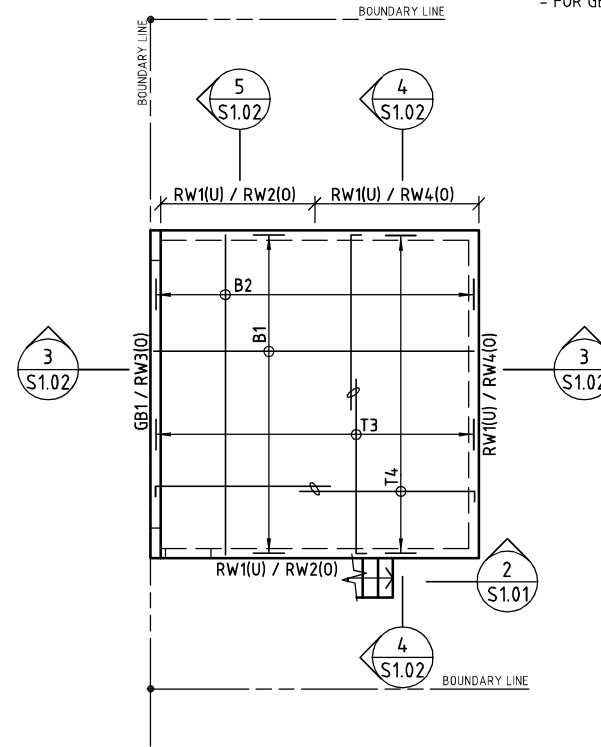

ROOF LEVEL SLAB PLAN

SCALE 1:100

1. ALL SLABS TO BE 270mm THICK THROUGHOUT, UNLESS NOTED OTHERWISE.
2. REINFORCEMENT
 - ALL BARS NOT TAGGED IN LAYER (B1) TO BE N16-200
 - ALL BARS NOT TAGGED IN LAYER (B2) TO BE N16-200
 - ALL BARS NOT TAGGED IN LAYER (T3) TO BE N12-200
 - ALL BARS NOT TAGGED IN LAYER (T4) TO BE N12-200
3. REINFORCEMENT LAYERS:
 - B1..... DENOTES BOTTOM BARS LAID FIRST.
 - B2..... DENOTES BOTTOM BARS LAID SECOND.
 - T3..... DENOTES TOP BARS LAID THIRD.
 - T4..... DENOTES TOP BARS LAID LAST.
4. DENOTES
 - (U)..... STRUCTURE UNDER
 - (O)..... STRUCTURE OVER

ISSUED FOR CONSTRUCTION

The information contained on this drawing has been prepared for the exclusive use of the Client for this project. No liability or responsibility is accepted for use of this information by any third party or for any other project.

	DESIGNER/ARCHITECT: Red Rock Design Suite 21, Level 1 50 Yeo Street Neutral Bay NSW 2089 PO Box 612 Neutral Bay NSW 2089 Tel-Fax (02) 953 6006 Email: redrock@zipworld.com.au	CHARTERED PROFESSIONAL ENGINEER: Waddington Consulting Pty Ltd ACN 130 522 851 Structural and Civil Engineering Consultants Suite 6, Level 5, 22 Central Avenue Manly NSW P.O. Box 1044 Manly NSW 1555 Phone (02) 9976 0070 Fax (02) 9976 0095 Email enquiries@wadconsulting.com	PROJECT: PROPOSED ALTERATIONS & ADDITIONS at: 5 RONALD AVENUE, HARBORD 2096 NSW for: PHILIP JOHNSTON
			DESIGN: S.W. DATE: JUNE 2008 DRAWN: J.C. SCALE: 1:100 FILENAME: 7183-S0.00 To S4.00 DWG SIGNED: _____ SIZE: A3
B ISSUED FOR CONSTRUCTION A ISSUED FOR TENDER PURPOSES ONLY ISSUE DESCRIPTION BY: APR DATE	JC SW 28.08.08 JC SW 24.07.08		DRAWING TITLE: GARAGE & ROOF LEVEL SLAB PLAN
			DRAWING No: 7183-S1.00 REV B