
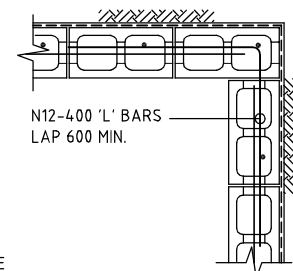



NOTES:
- FOR GENERAL NOTES REFER DRG No 7183-S0.00 & S0.01

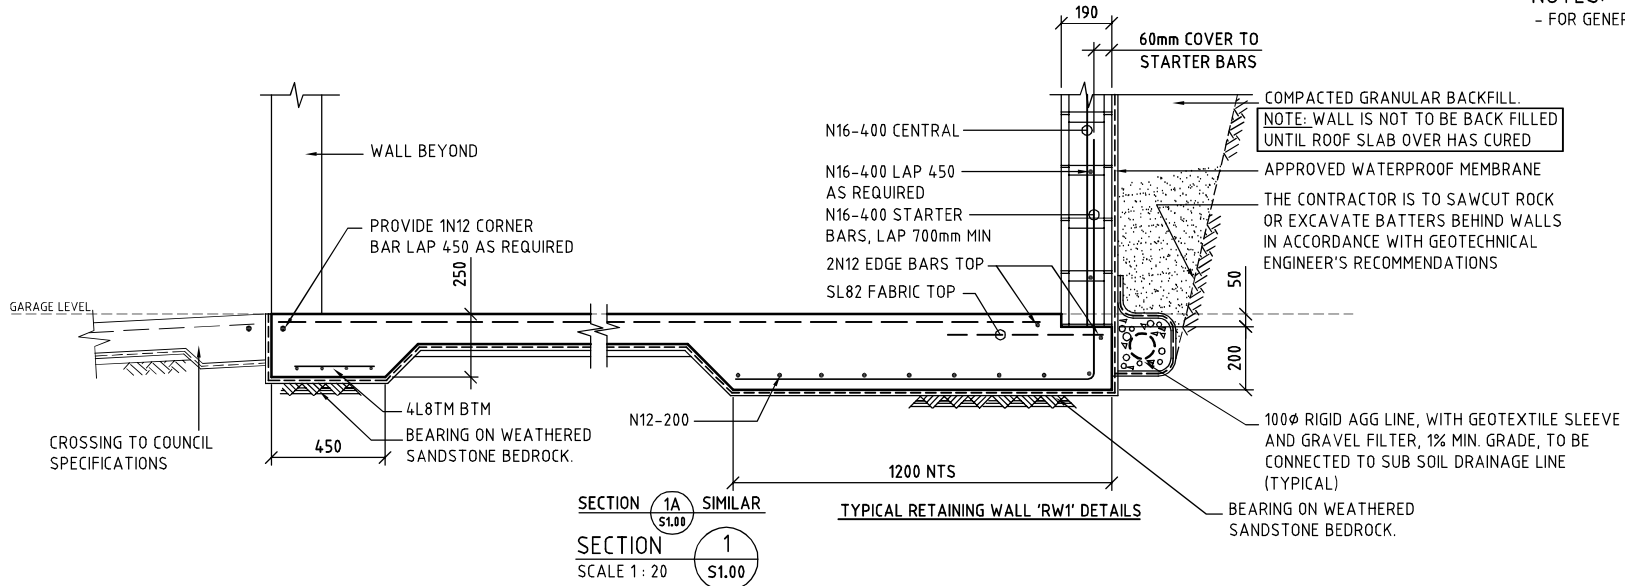


SECTION 1A
S1.00
SIMILAR
SECTION 1
S1.00
SCALE 1:20

TYPICAL RETAINING WALL 'RW' DETAILS

TYPICAL BLOCKWORK CORNER DETAIL
SCALE 1:20

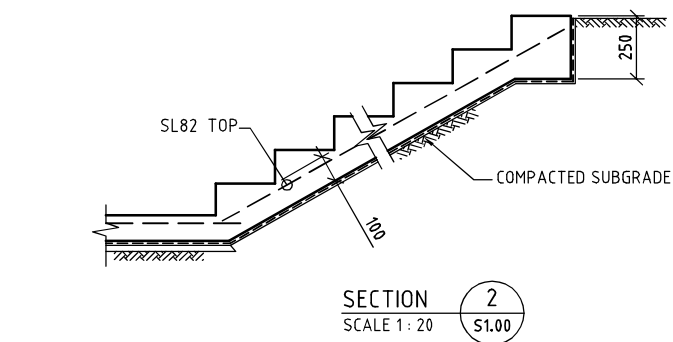

SECTION 2
S1.00
SCALE 1:20

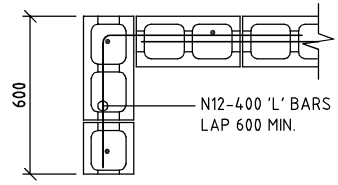

DETAIL A
S1.00
SCALE 1:20

The information contained on this drawing has been prepared for the exclusive use of the Client for this project. No liability or responsibility is accepted for use of this information by any third party or for any other project.

ISSUED FOR CONSTRUCTION

ISSUE	DESCRIPTION	BY	APR	DATE
B	ISSUED FOR CONSTRUCTION	JC	SW	28.08.08
A	ISSUED FOR TENDER PURPOSES ONLY	JC	SW	24.07.08

DESIGNER/ARCHITECT:
Red Rock Design
Suite 21, Level 1
50 Yeo Street Neutral Bay NSW 2089
PO Box 612 Neutral Bay NSW 2089
Tel-Fax (02) 953 6006
Email: redrock@zipworld.com.au

CHARTERED PROFESSIONAL ENGINEER:
Waddington Consulting Pty Ltd
ACN 130 522 851
Structural and Civil Engineering Consultants
Suite 6, Level 5, 22 Central Avenue Manly NSW
P.O. Box 1044 Manly NSW 1655
Phone (02) 9976 0070 Fax (02) 9976 0095
Email enquiries@wadconsulting.com

PROJECT:
PROPOSED ALTERATIONS & ADDITIONS
at: 5 RONALD AVENUE, HARBORD 2096 NSW
for: PHILIP JOHNSTON

DRAWING TITLE:
GARAGE DETAILS - SHT 1 of 2

DESIGN: S.W. DATE: JULY 2008
DRAWN: J.C. SCALE: 1:100, 1:20
FILENAME: 7183-S1.01 To S3.01 DWG
SIGNED: [Signature] SIZE: A3
DRAWING No: 7183-S1.01 REV: B