




NOTES:  
- FOR GENERAL NOTES REFER DRG No 7183-S0.00 & S0.01

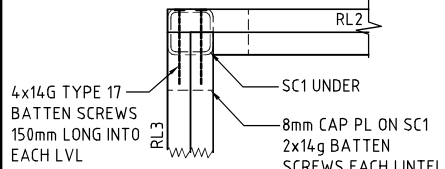


SECTION 2C  
SCALE 1: 10

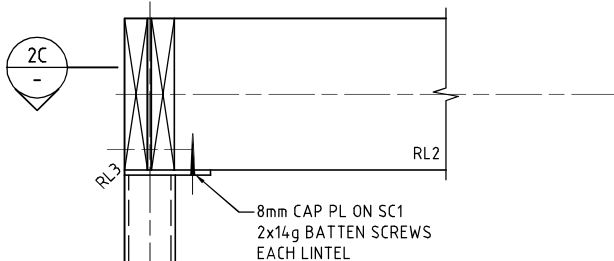


SECTION 2B  
SCALE 1: 10

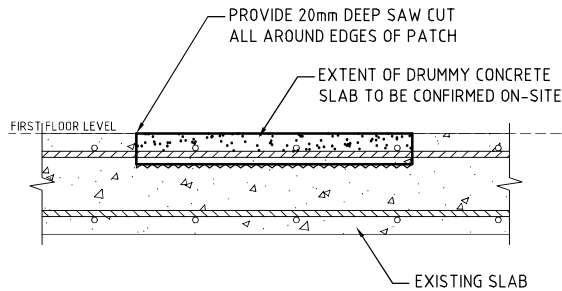

SECTION 1  
SCALE 1: 10

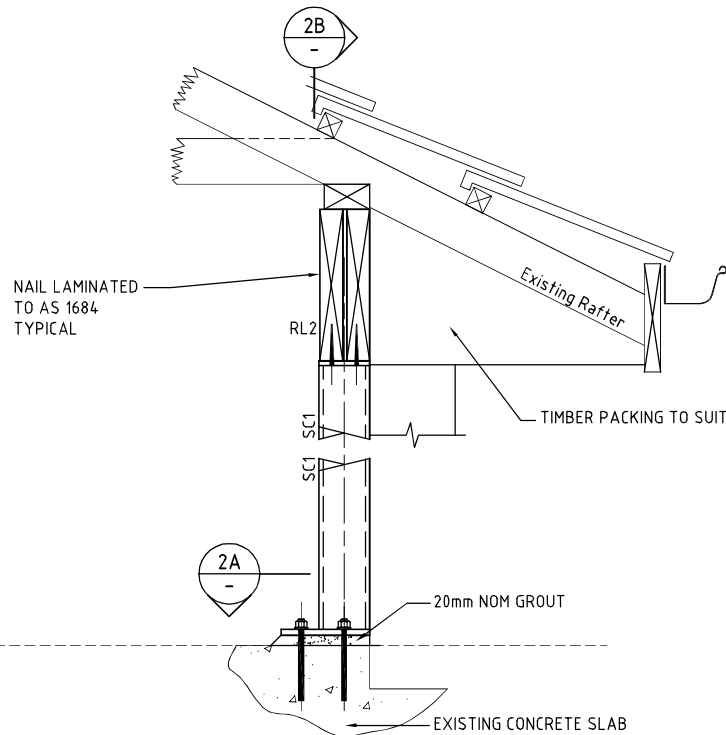

SECTION 2  
SCALE 1: 10

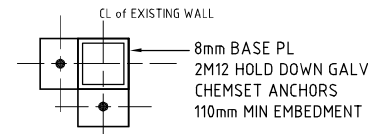

SECTION 2A  
SCALE 1: 10

**EXISTING CONCRETE SLAB - DRUMMY CONCRETE REPAIR NOTES:**

- EXISTING CORRODED STEEL BARS SHALL BE FULLY EXPOSED BACK TO UN-CORRODED MATERIAL.
- REMOVE ALL RUST FROM EXISTING STEEL REINFORCEMENT.
- COAT EXISTING REINFORCEMENT WITH ZINC RICH EPOXY PRIMER
- INSTALL 'GALVASHIELD XP' (BY 'PARCHEM') AT EACH END OF EACH EXPOSED BAR (4 BAR PATCH) ADJACENT EDGE OF PATCH TO MANUFACTURERS SPECIFICATION/INSTRUCTIONS.
- INSTALL PROPRIETARY HIGH STRENGTH 'NON-SHRINK' CEMENTITIOUS REPAIR MORTAR TO MANUFACTURERS SPECIFICATION/INSTRUCTIONS.

The information contained on this drawing has been prepared for the exclusive use of the Client for this project. No liability or responsibility is accepted for use of this information by any third party or for any other project.

**ISSUED FOR CONSTRUCTION**

ISSUE	DESCRIPTION	BY	APPR	DATE
D	RE-ISSUED FOR CONSTRUCTION - SECTIONS 2,2A,2B,2C AMENDED.	JC	SW	08.09.08
C	RE-ISSUED FOR CONSTRUCTION - SECTION 3 REMOVED.	JC	SW	02.09.08
B	ISSUED FOR CONSTRUCTION	JC	SW	28.08.08
A	ISSUED FOR TENDER PURPOSES ONLY	JC	SW	24.07.08

DESIGNER/ARCHITECT:  
**Red Rock Design**  
Suite 21, Level 1  
50 Yeo Street Neutral Bay NSW 2089  
P.O. Box 612 Neutral Bay NSW 2089  
Tel-Fax (02) 953 6006  
Email: redrock@zipworld.com.au

CHARTERED PROFESSIONAL ENGINEER:  
**Waddington Consulting Pty Ltd**  
ACN 130 522 851  
Structural and Civil Engineering Consultants  
Suite 8, Level 5, 22 Central Avenue Manly NSW  
P.O. Box 1044 Manly NSW 1555  
Phone (02) 9976 0070 Fax (02) 9976 0095  
Email enquiries@wadcnsulting.com

PROJECT:  
**PROPOSED ALTERATIONS & ADDITIONS**  
at: 5 RONALD AVENUE, HARBORD 2096 NSW  
for: PHILIP JOHNSTON

DRAWING TITLE:  
**FIRST FLOOR & ROOF DETAILS**

DESIGN: S.W.	DATE: JULY 2008
DRAWN: J.C.	SCALE: 1:10
FILENAME: 7183-S1.01 To S3.01	SIZE: A3
SIGNED:	REV
DRAWING No:	7183-S3.01